



**GROUND FLOOR PLAN**

SCALE: 1/4" = 1'-0"

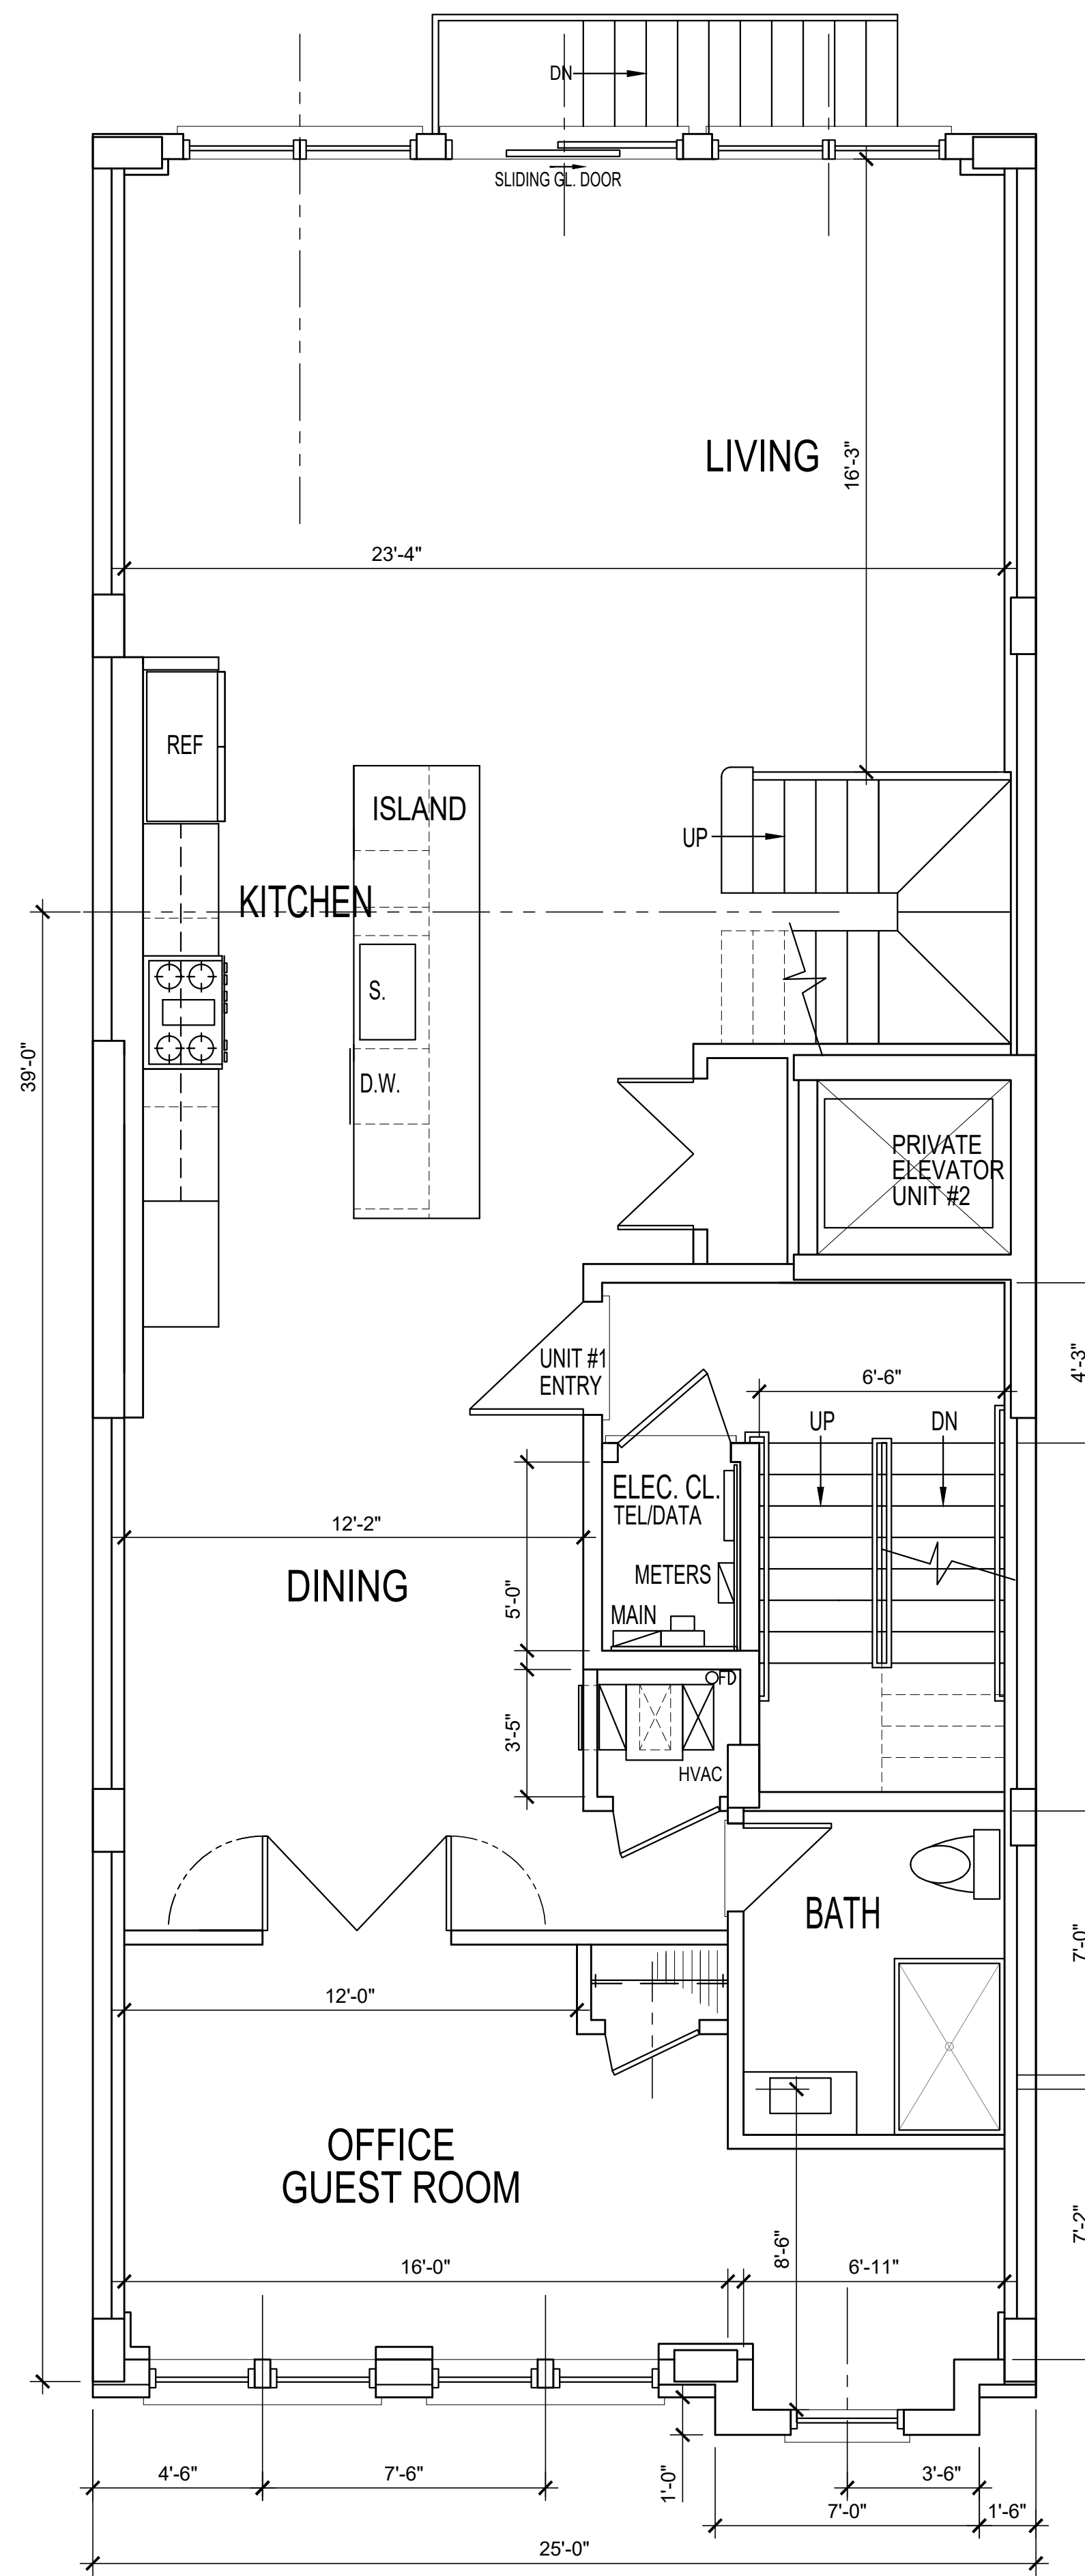


**FIRST FLOOR PLAN**

SCALE: 1/4" = 1'-0"

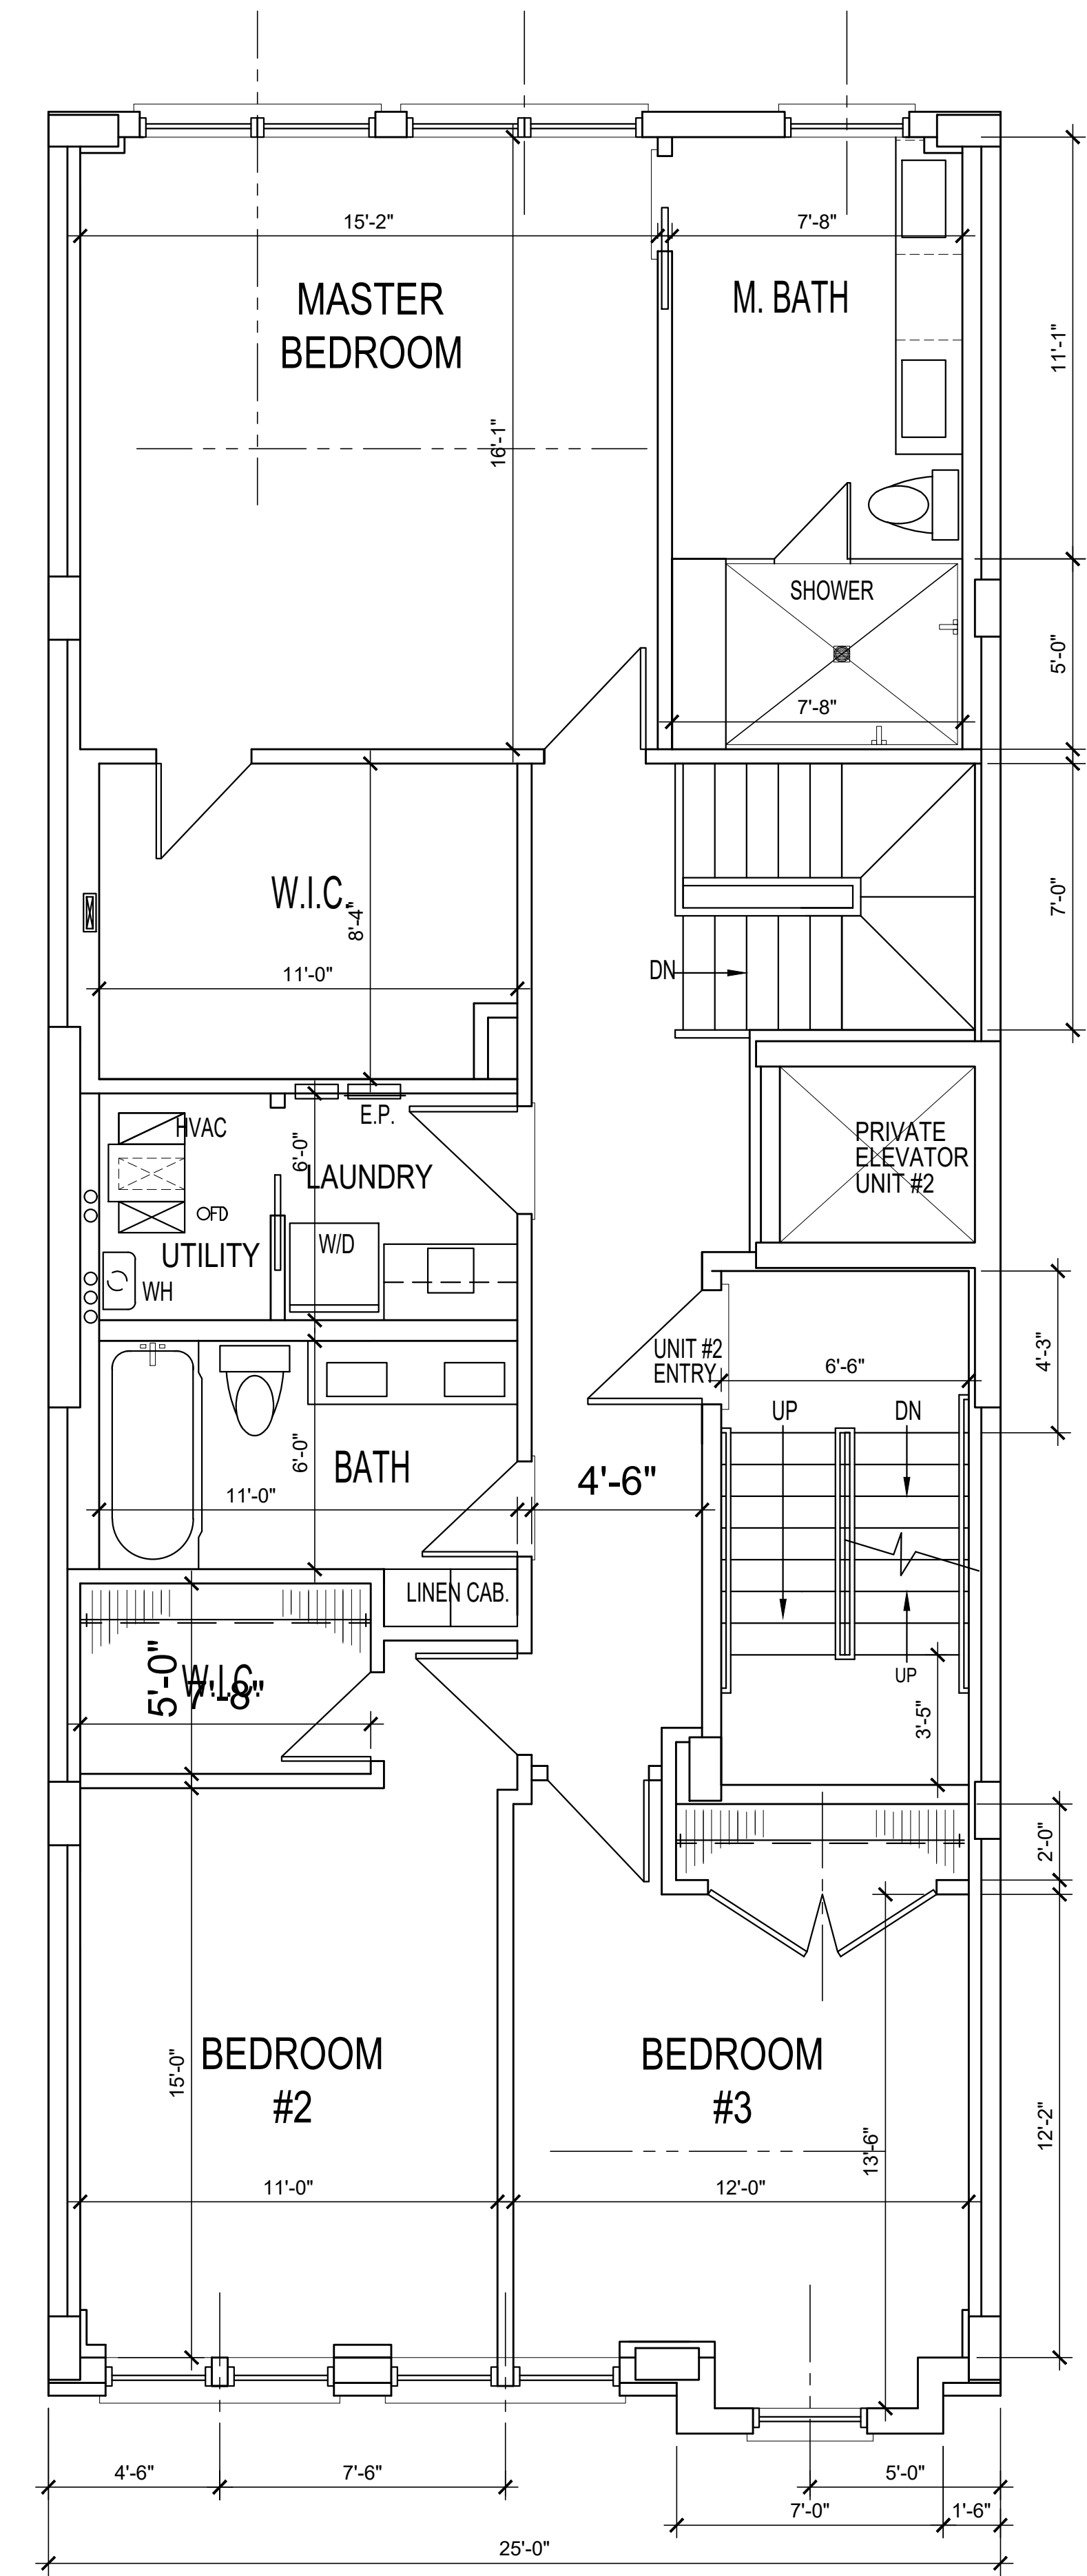


**SECOND FLOOR PLAN**


SCALE: 1/4" = 1'-0"

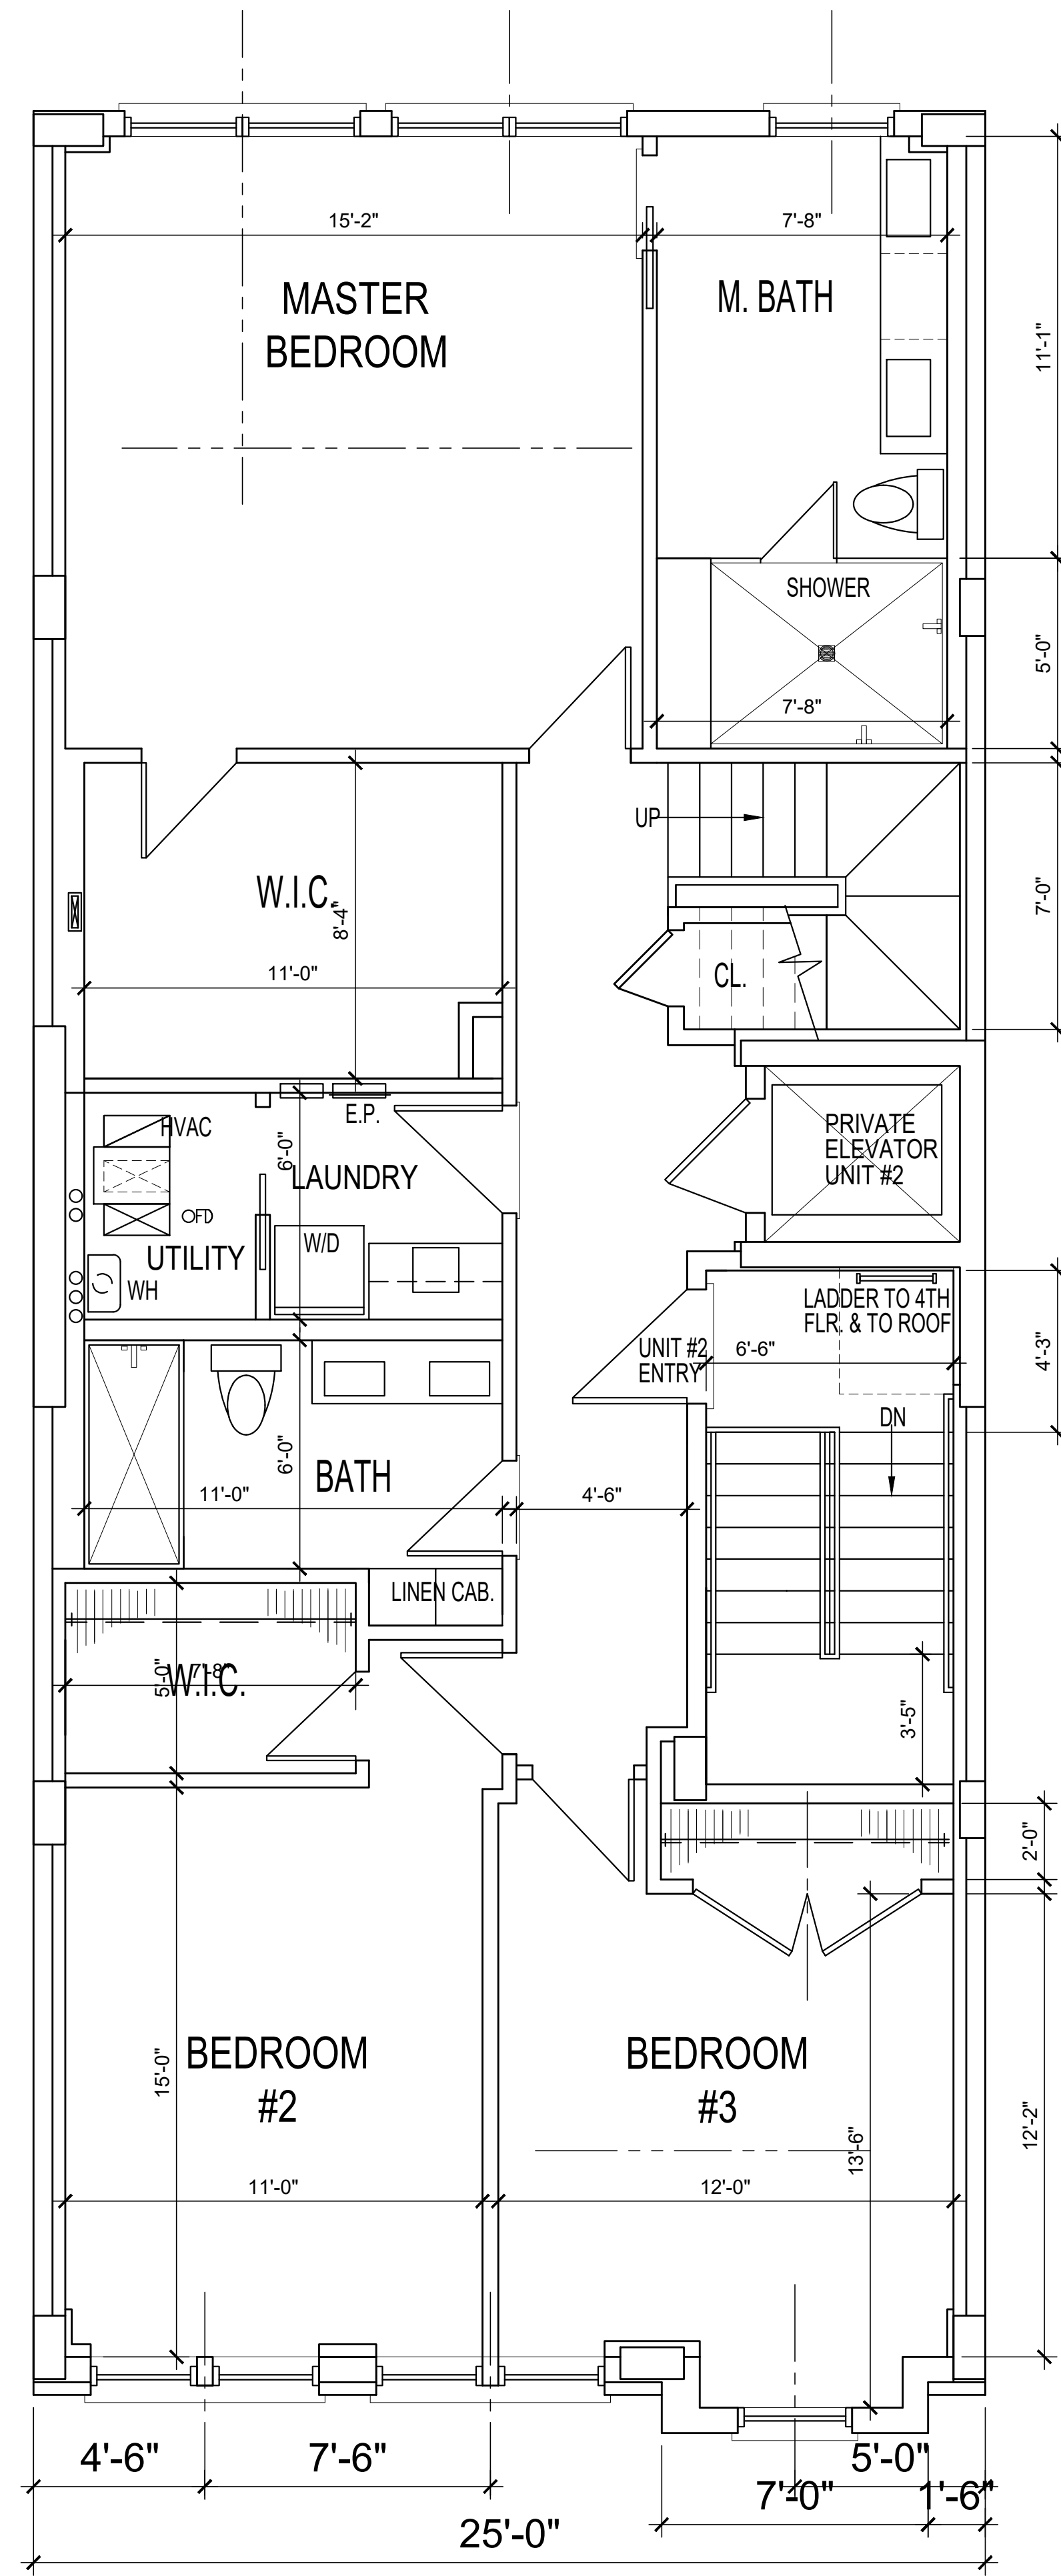

**THIRD FLOOR PLAN**  
SCALE: 1/4" = 1'-0"

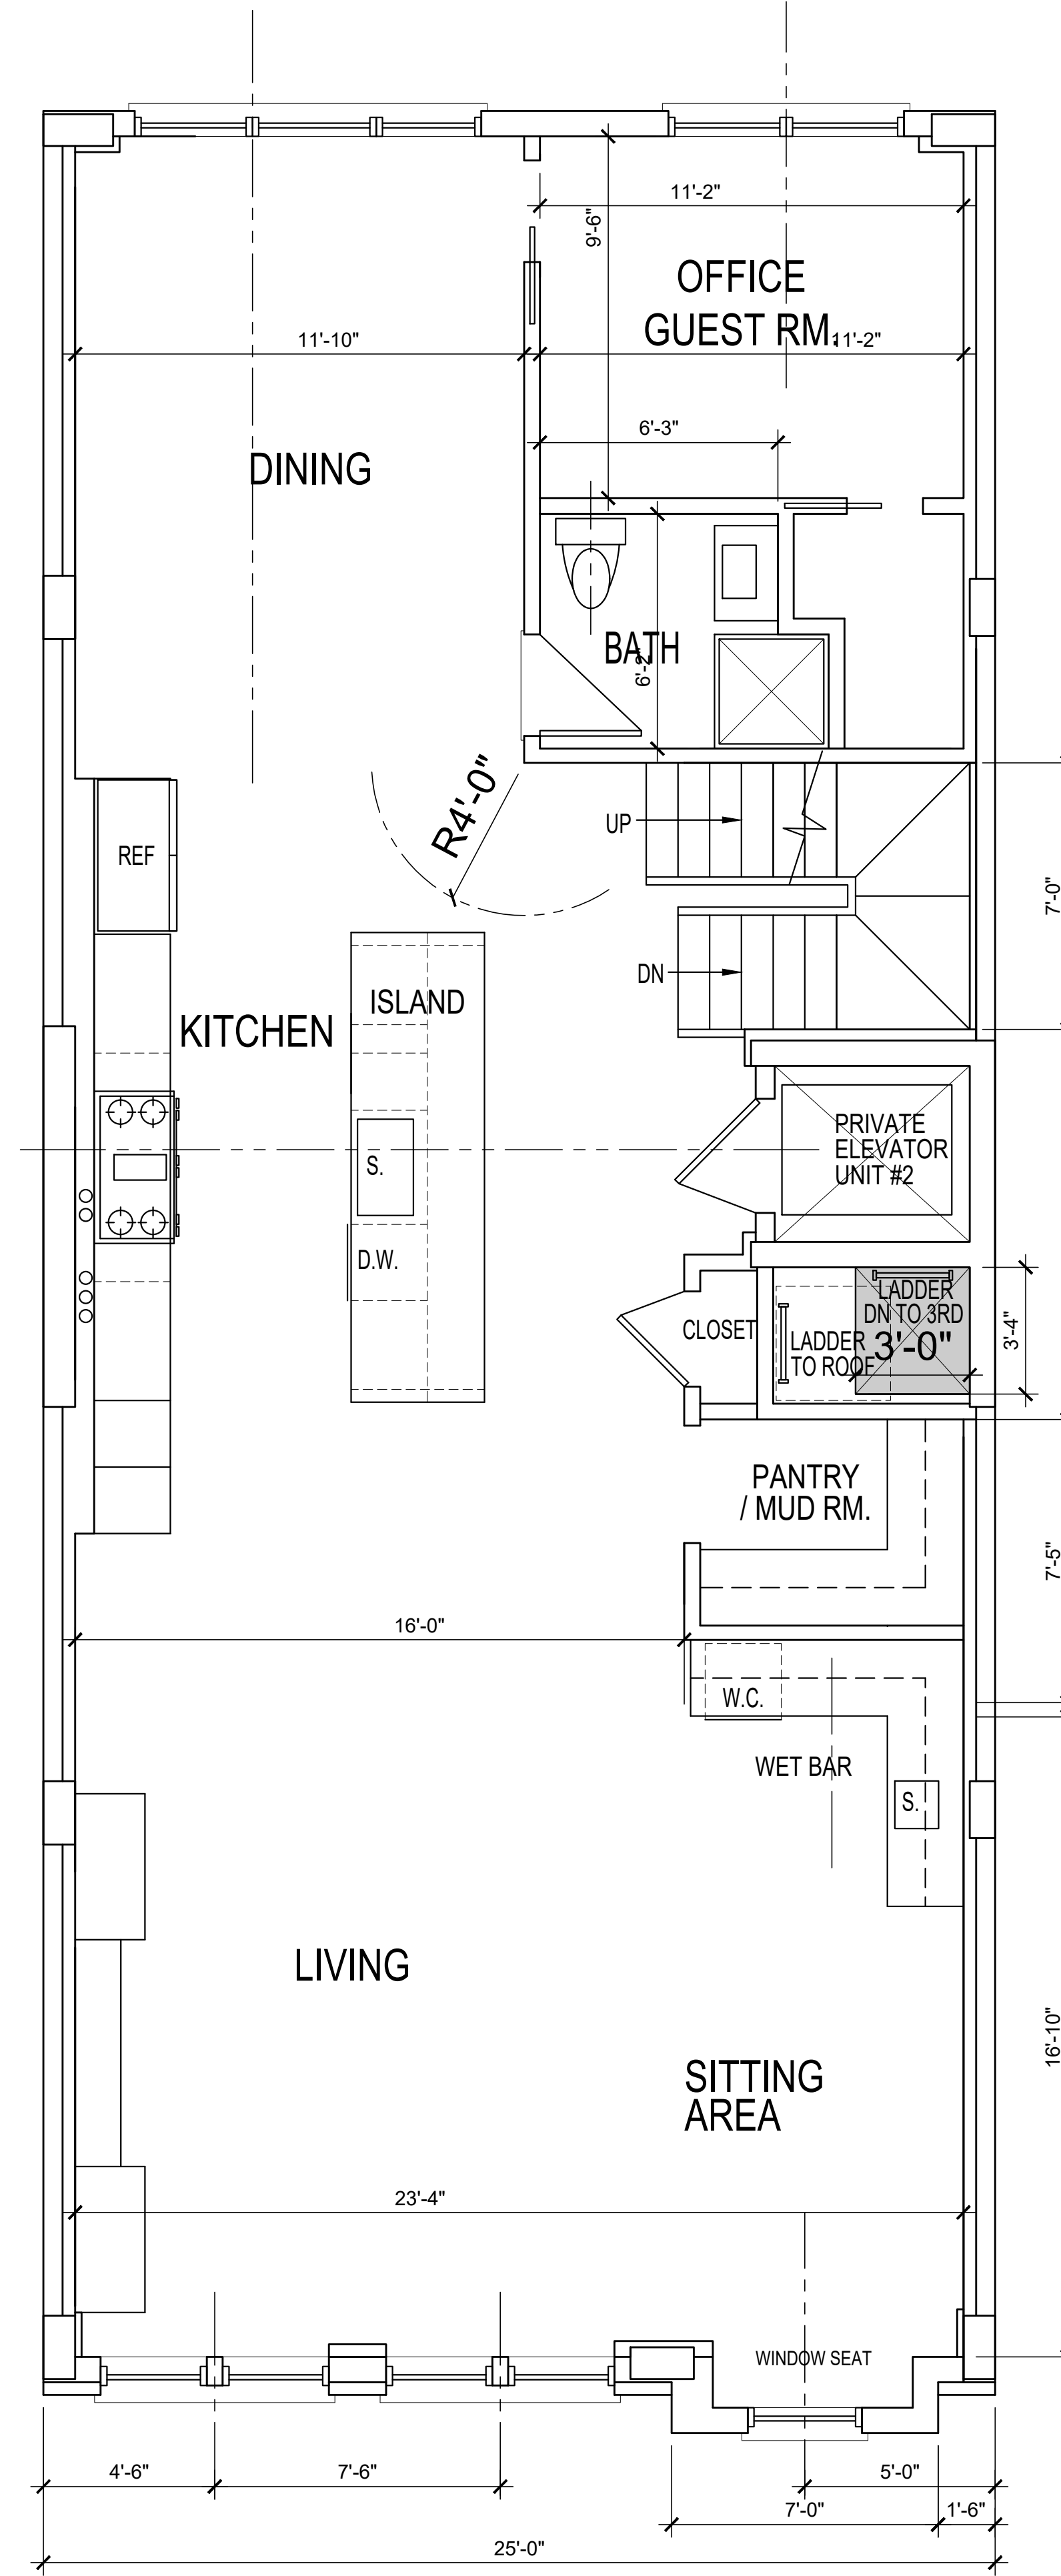

**FOURTH FLOOR PLAN**  
SCALE: 1/4" = 1'-0"

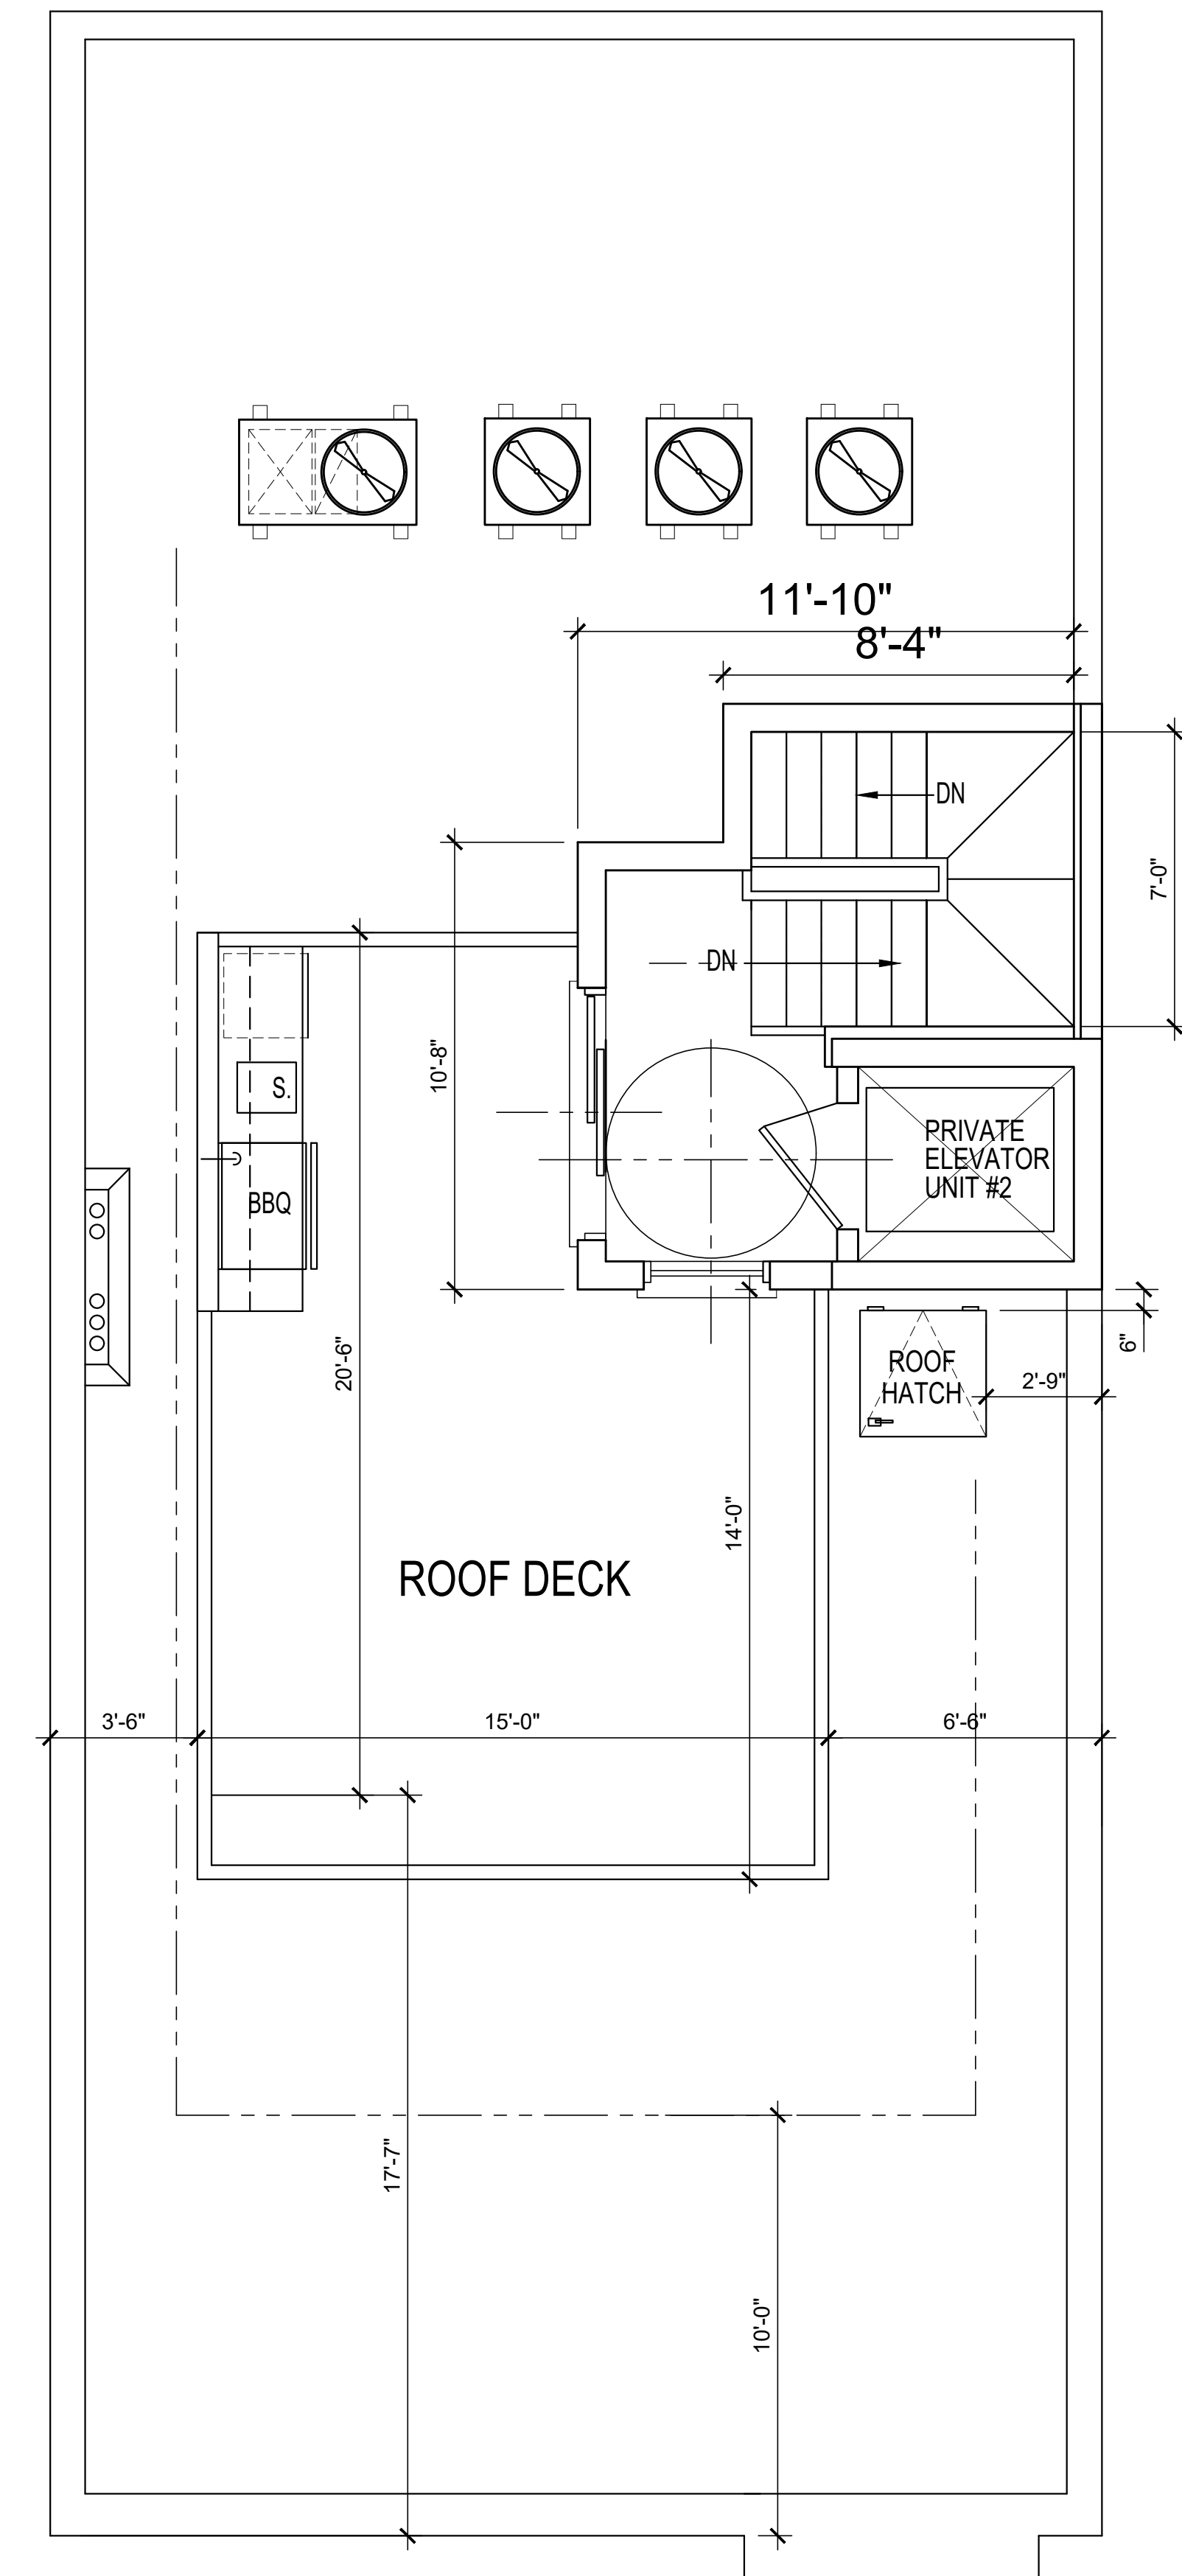

**ROOF FLOOR PLAN**  
SCALE: 1/4" = 1'-0"