

DN

OFFICE

LIVING

REF

KITCHEN

UP

S

D.W.

CLOSET

PANTRY

PRIVATE
ELEVATOR
UNIT

PANTRY

UNIT #1
ENTRY

DINING

ELEC. CLO.
TELECOM

UP

DN

200 A
SERVICE
PANEL

UP

HVAC

WET BAR

W.C.

S

POWDER

CLOSET

SHOWER

BEDROOM #4
GUEST ROOM


BATH

CLOSET

First Floor - Living Area

SCALE: 1/8" = 1'-0"


First Floor Plan
Unit #1 = 1,323 S.F.

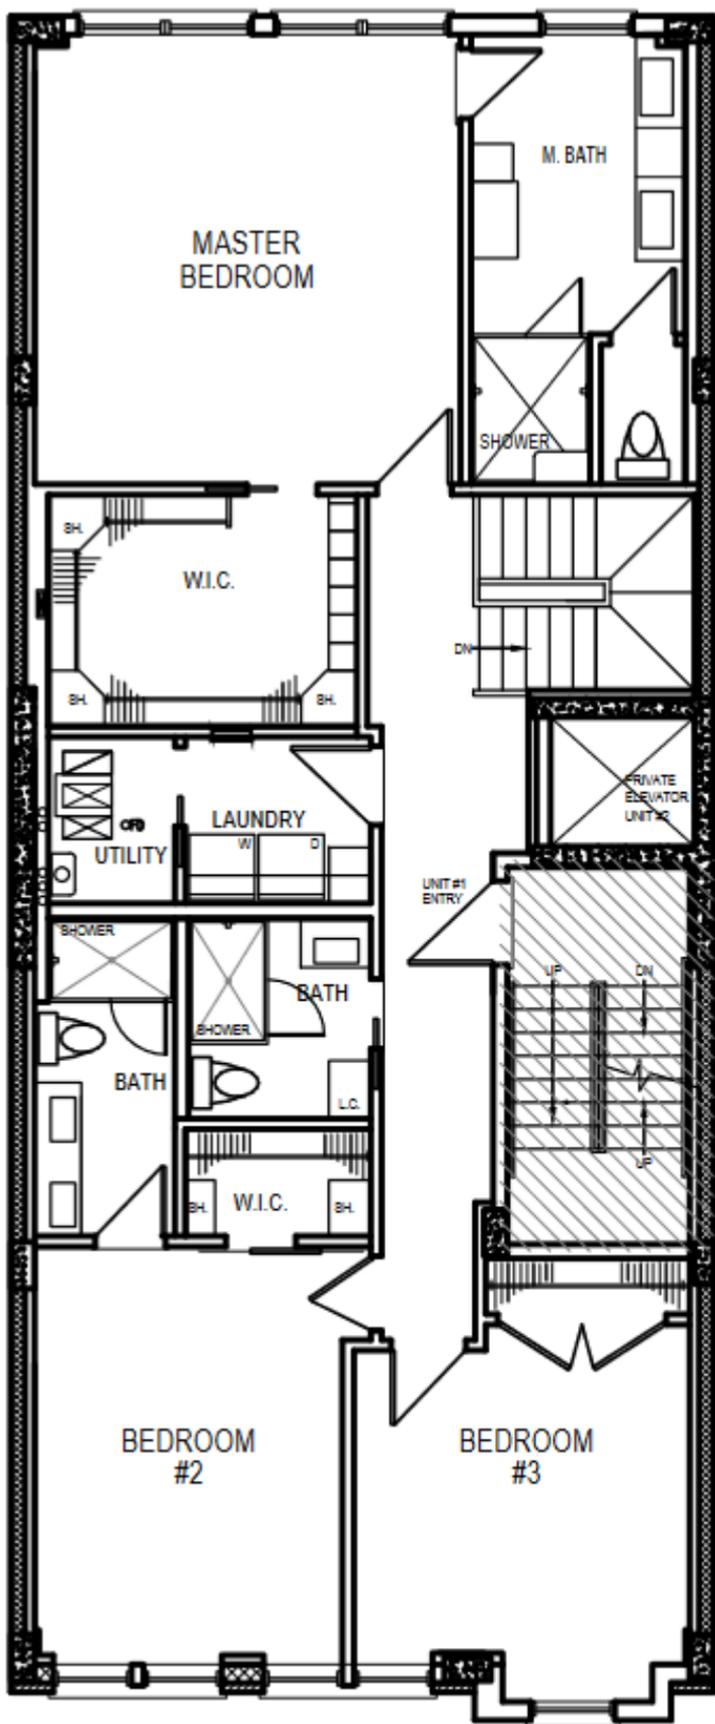

DENOTES COMMON

Second Floor - Living Area


Second Floor Plan
 Unit #1 = 1,365 S.F.

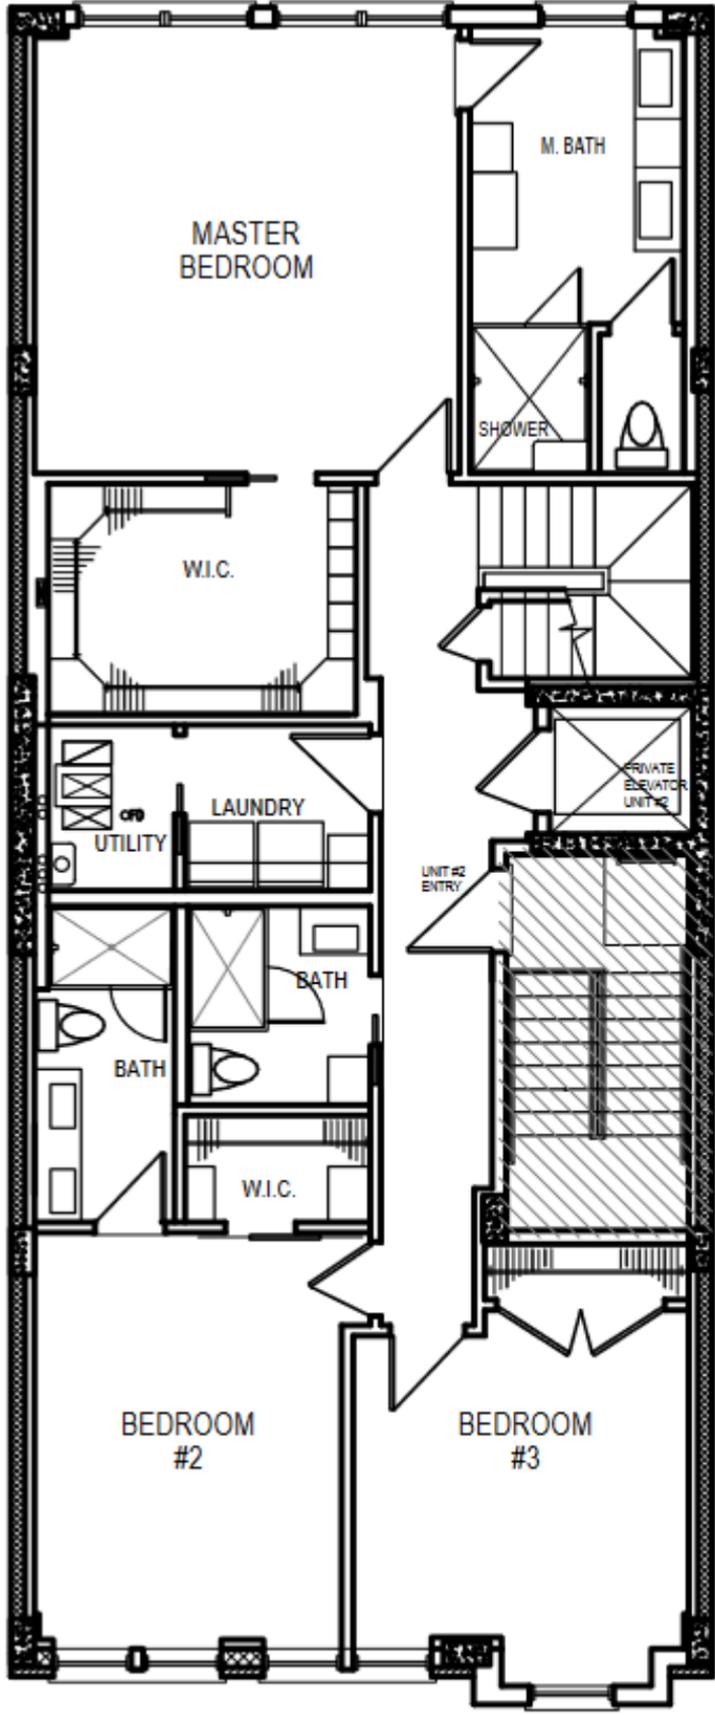

DENOTES COMMON

Third Floor - Living Area


Third Floor Plan
 Unit #2 = 1,400 S.F.

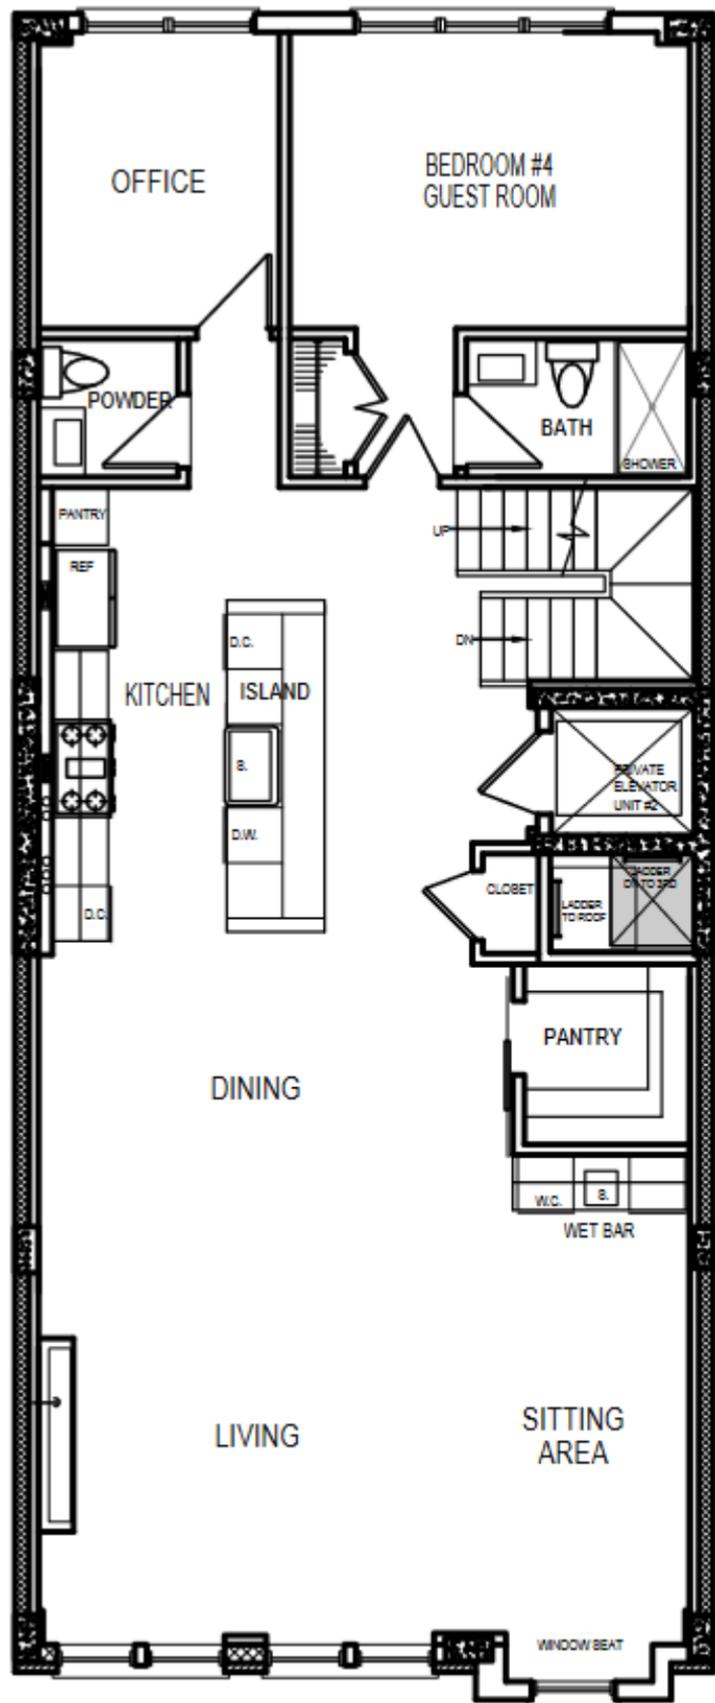


DENOTES COMMON

Fourth Floor - Living Area

Fourth Floor Plan
 Unit #2 = 1,507 S.F.

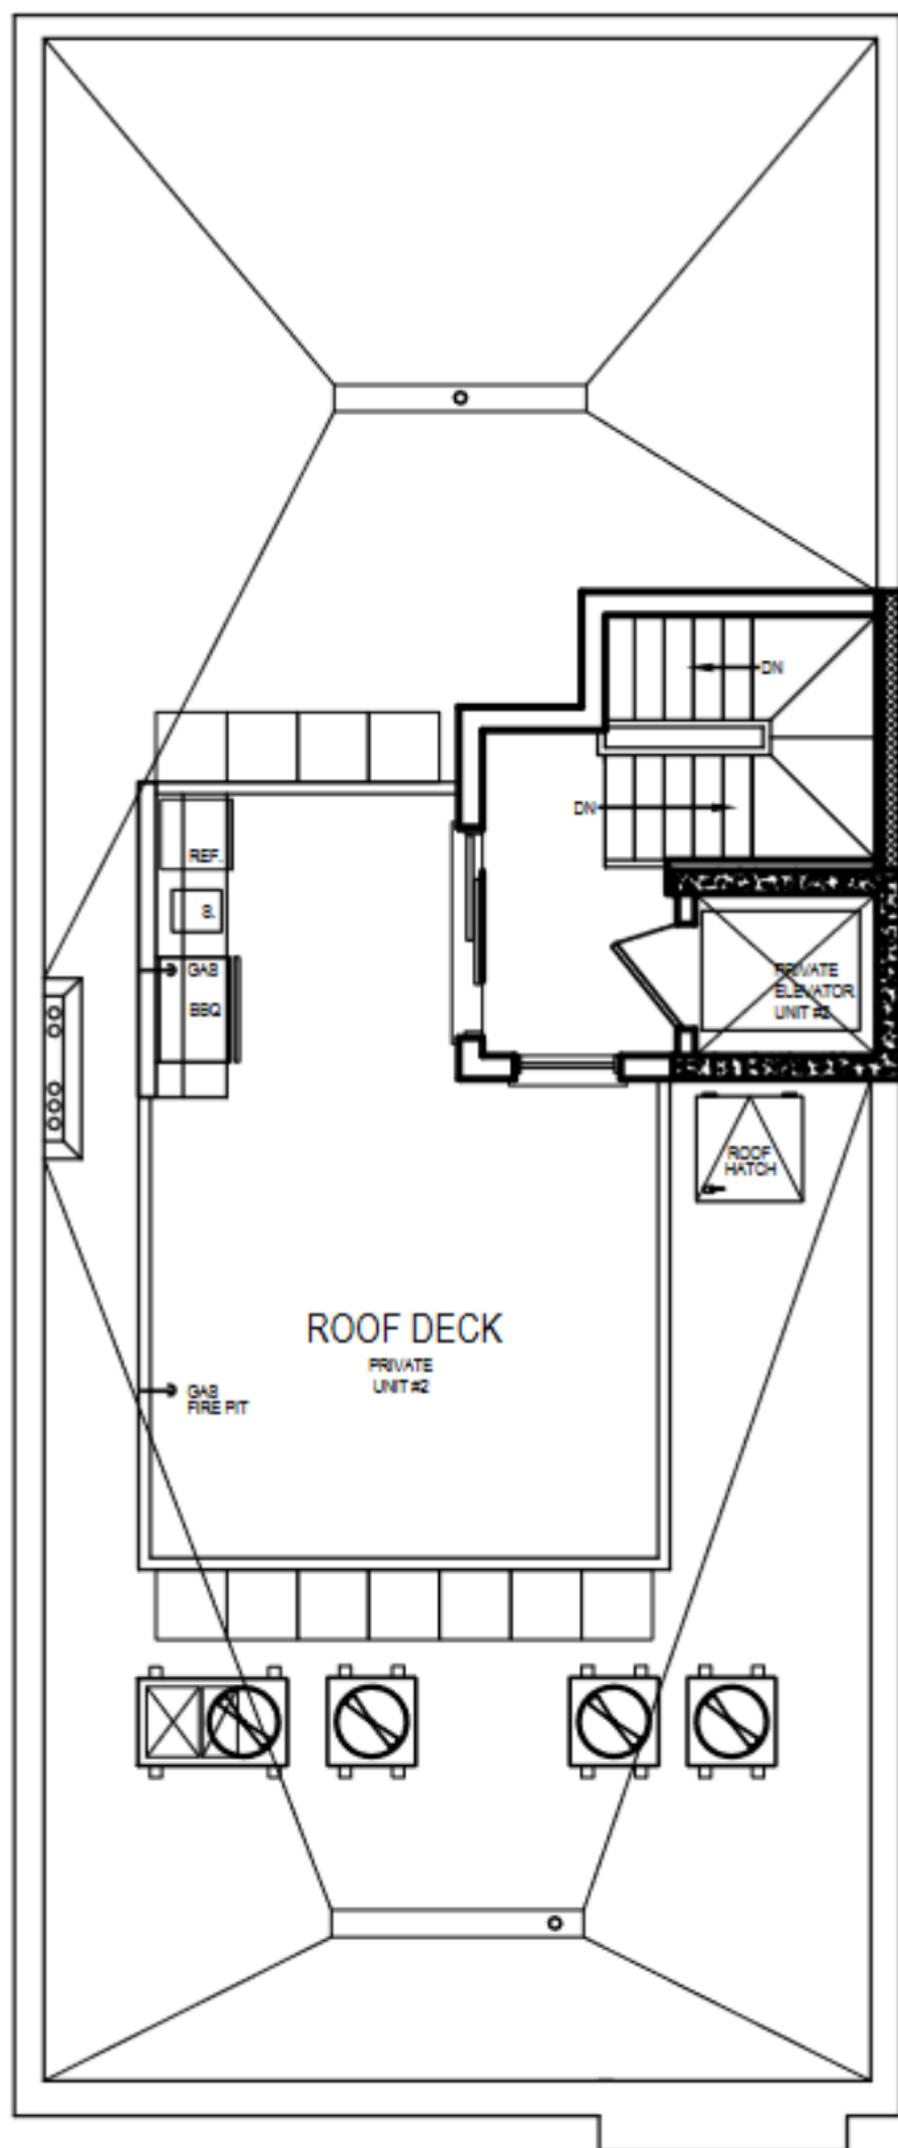

Roof Plan - Roof Deck

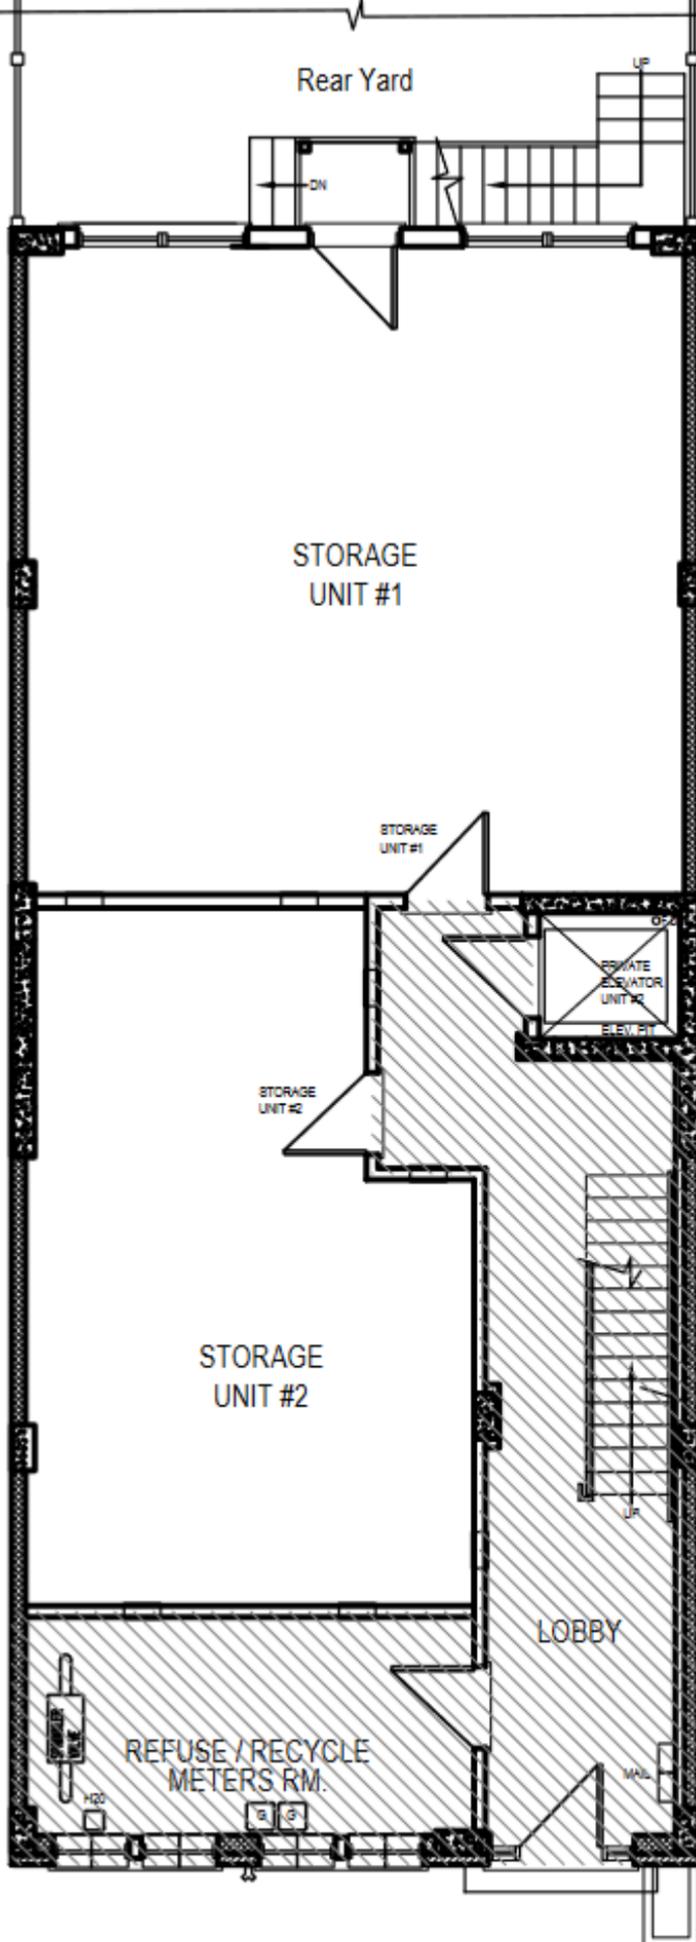

Ground Floor - Common Area

Ground Floor Plan

Unit #1 Storage #1 = 616 S.F.

Unit #2 Storage #2 = 404 S.F.

SCALE: 1/8" = 1'-0"

DENOTES COMMON AREA